

HALA RAMOWA W POZNANIU

Powierzchnia dachu : 791 m²

Tarcica:

MATERIAŁY RAZEM


Klasa	Objętość[m3] Brutto	Masa [kg]	Il.
C24*2	31.852	13378.05	2094
Razem	31.852	13378.05	2094


Wymiar	Długość [m] Brutto	Objętość[m3] Brutto
50 x 240 C24*2	285.00	3.420
50 x 220 C24*2	383.00	4.213
50 x 180 C24*2	110.00	0.990
50 x 160 C24*2	1537.00	12.296
50 x 140 C24*2	490.50	3.434
50 x 120 C24*2	51.50	0.309
50 x 100 C24*2	279.00	1.395
50 x 80 C24*2	1449.00	5.796
Razem	4585.00	31.853

Płytki kolczaste :

MATERIAŁY RAZEM

Typ	Pole [dm2]	Il.
GNA20	2185.83	1100
T150	12258.09	2784
BMF2.0	371.84	124
Razem	14815.76	4008

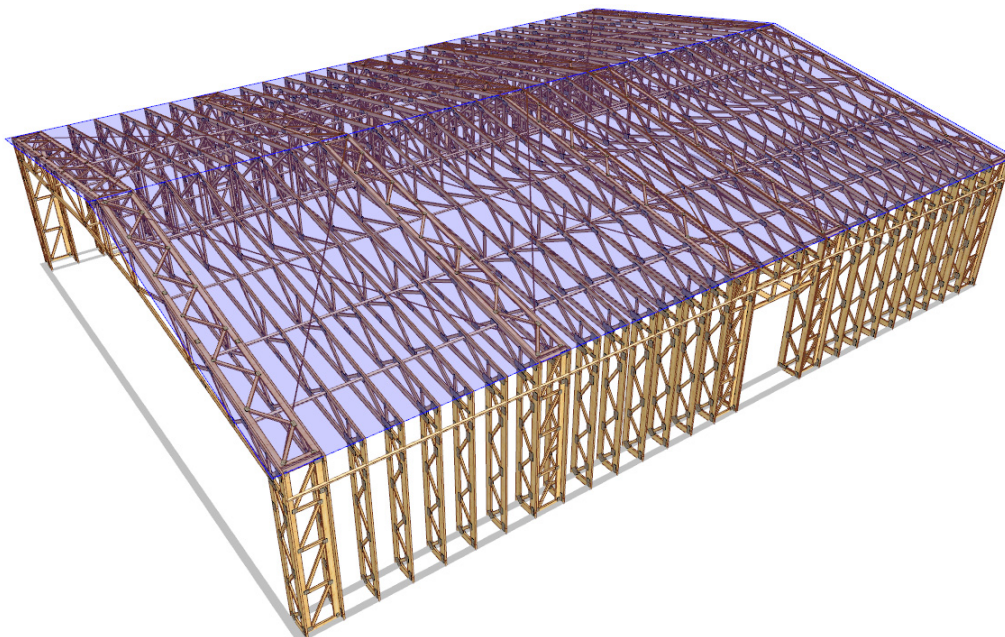

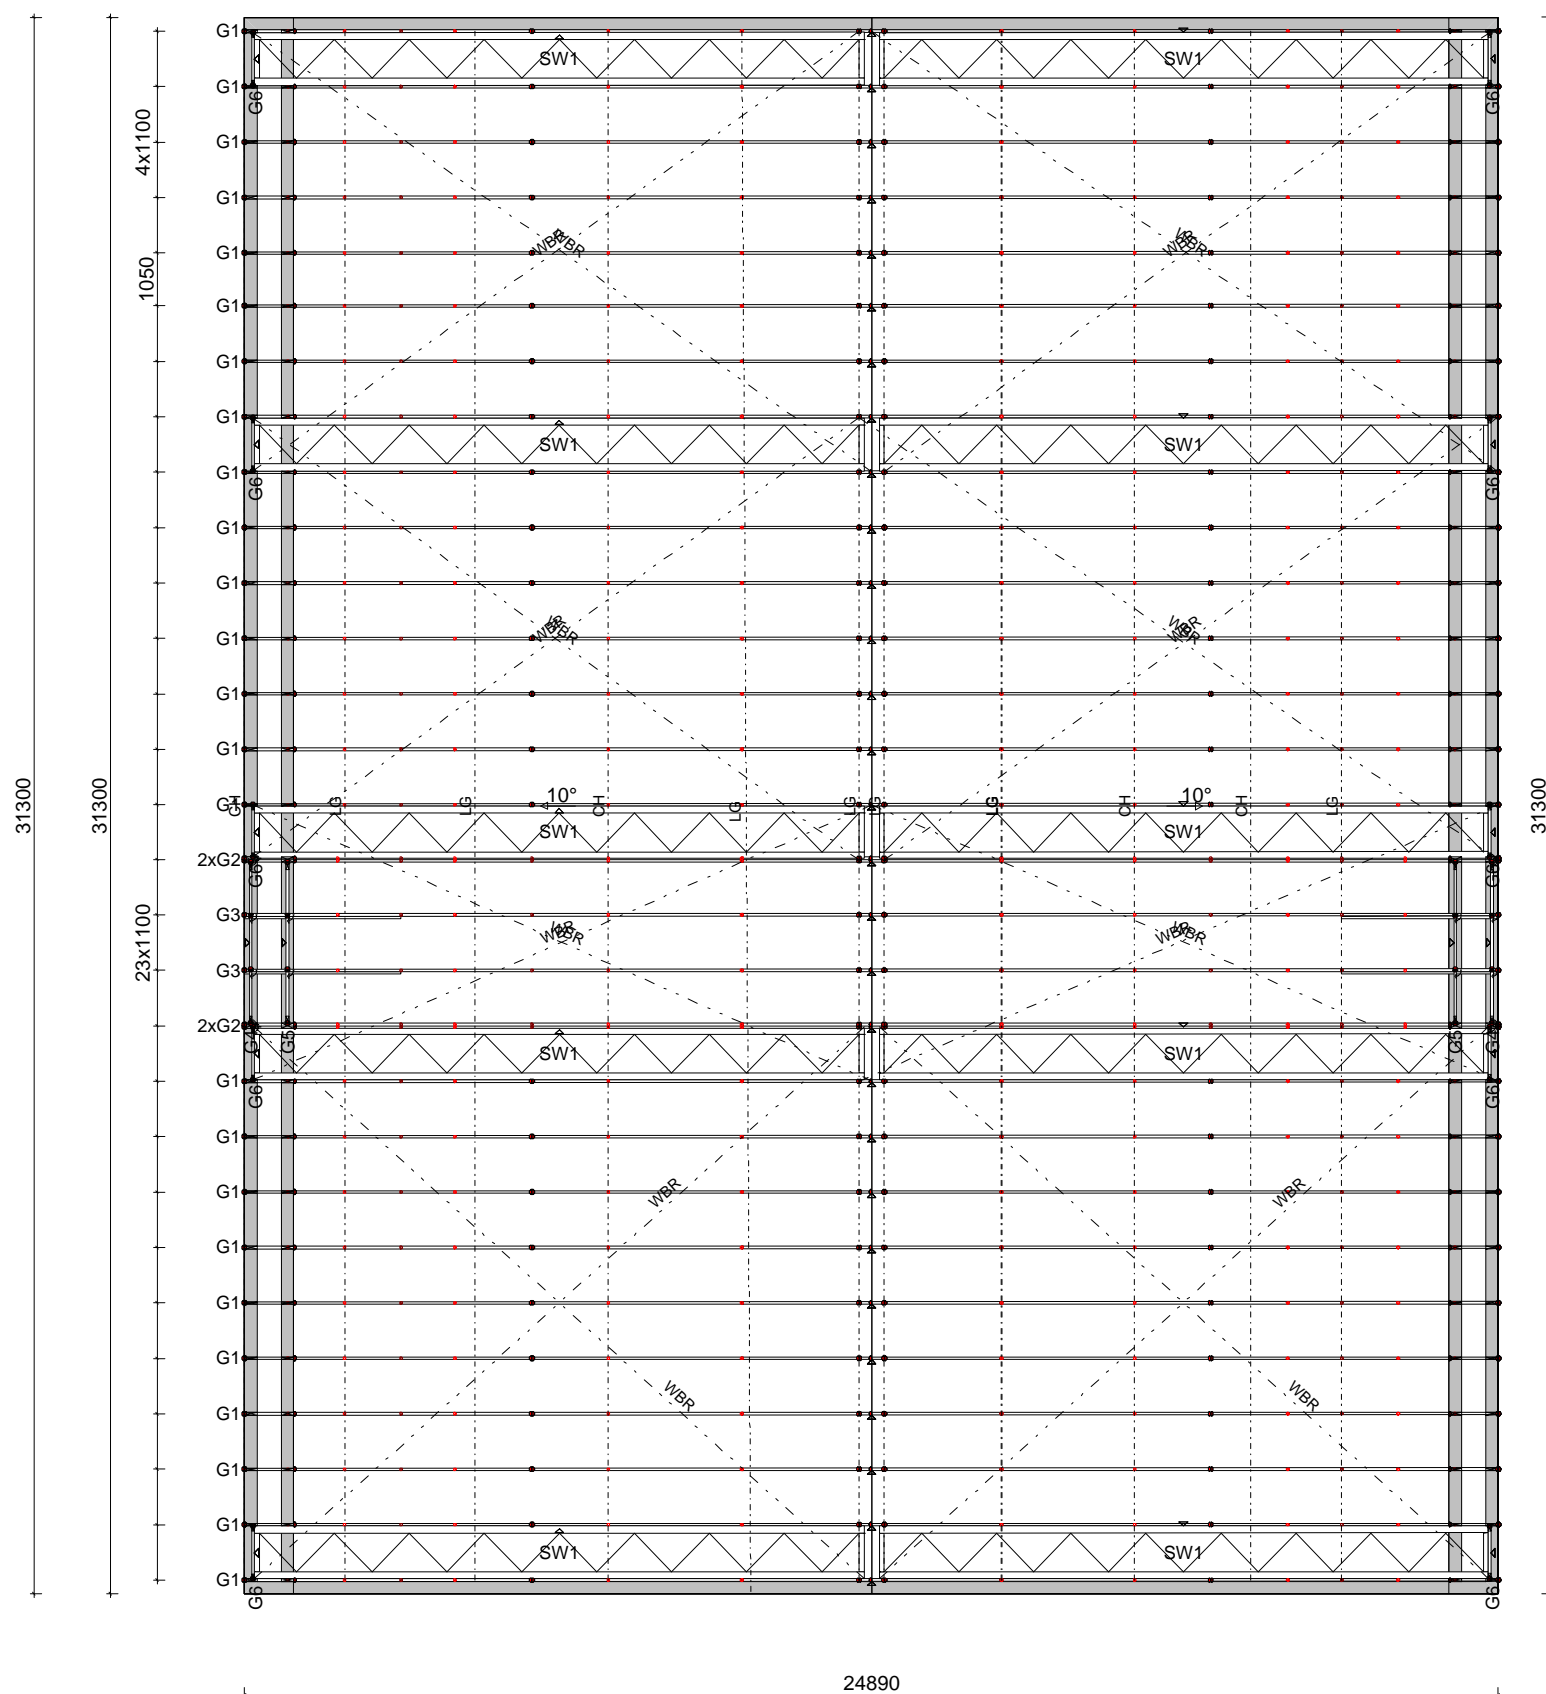

- G1 - 25 szt.
- G2 - 2 szt. 2-warstwy
- G3 - 2 szt.
- G4 - 2 szt.
- G5 - 2 szt.
- G6 - 10 szt.
- SP1 - 1 szt.
- SW1 - 10 szt.

